




① Site Plan
Scale: 1:250

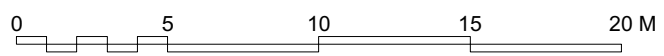

NOTE
DO NOT SCALE DRAWINGS
COPYRIGHT RESERVED
ALL DIMENSIONS TO BE CONFIRMED ON SITE
DISCREPANCIES TO BE VERIFIED PRIOR TO
COMMENCEMENT OF WORKS

Issue	Date	Issued For:	Chk	Rev	Date	Comments	D/B	Chk

127 Fencepiece Road Ilford IG6 2LD	Scale: 1:250 @ A4	
	Drawn: EW	Checked: Date: FEB 18
EXISTING: LEASE PLAN Ground Floor	Client: Rican Securities Limited	
18007(SK)02	 18 Harrier Way Beckton London E6 6XG info@eadyarchitecture.co.uk +44 (0)7786 898 893	