




South elevation

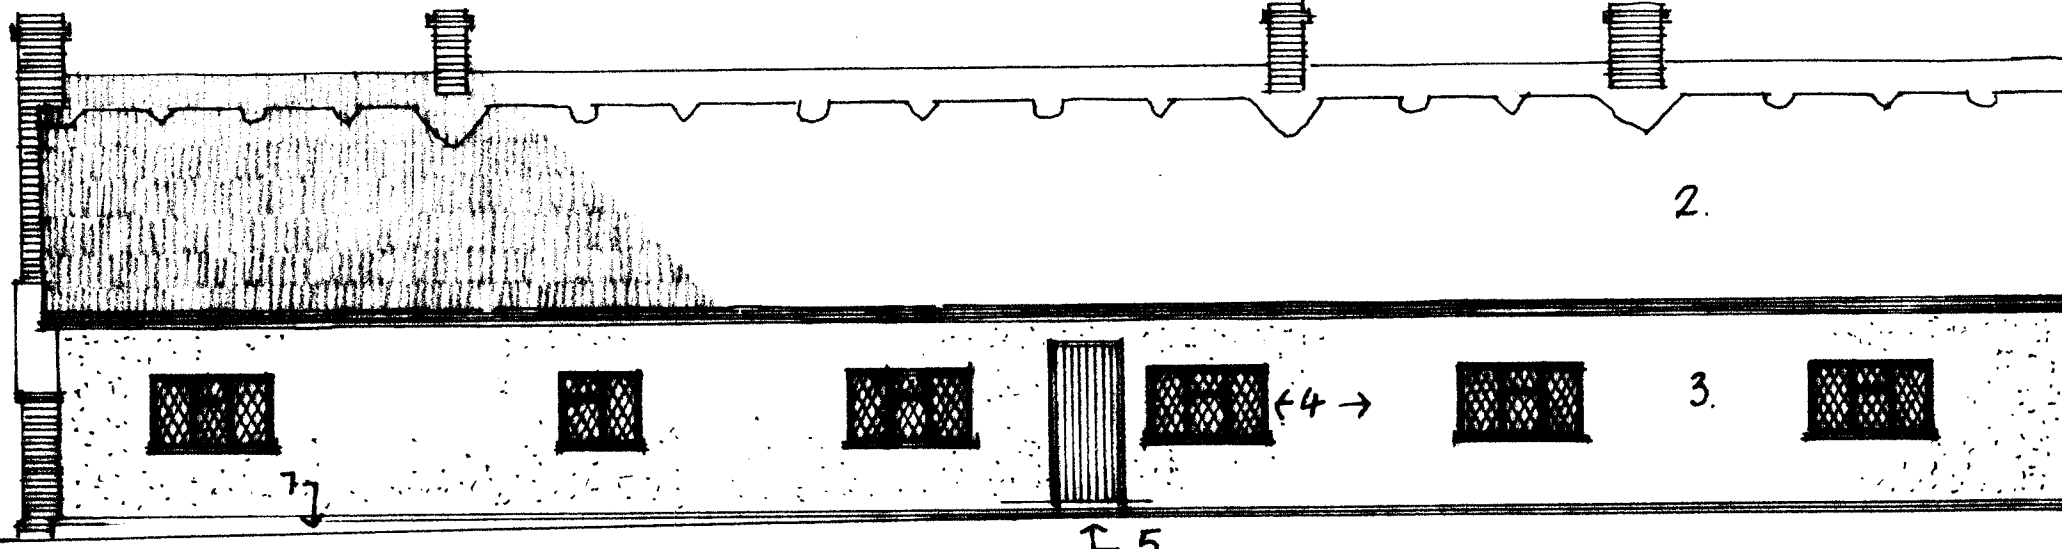

East elevation - Proposed

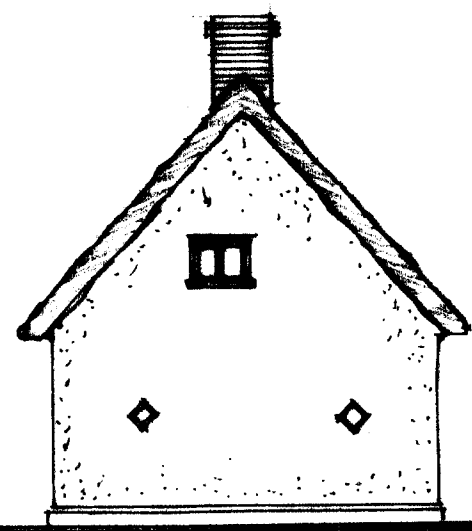


North elevation

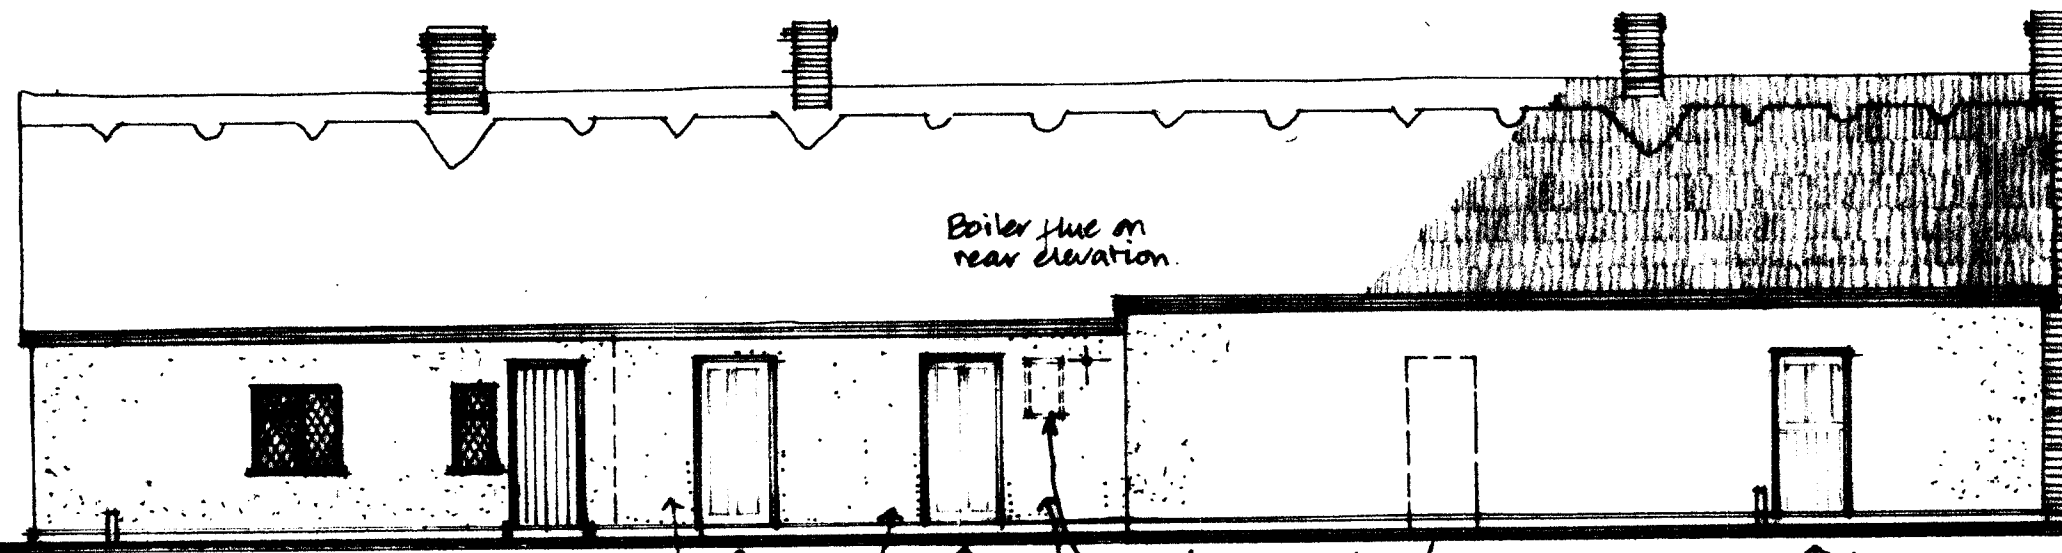

West elevation - proposed

Weatherboarding to be removed and replaced with rendered finish to match existing

Window removed and boarded over.

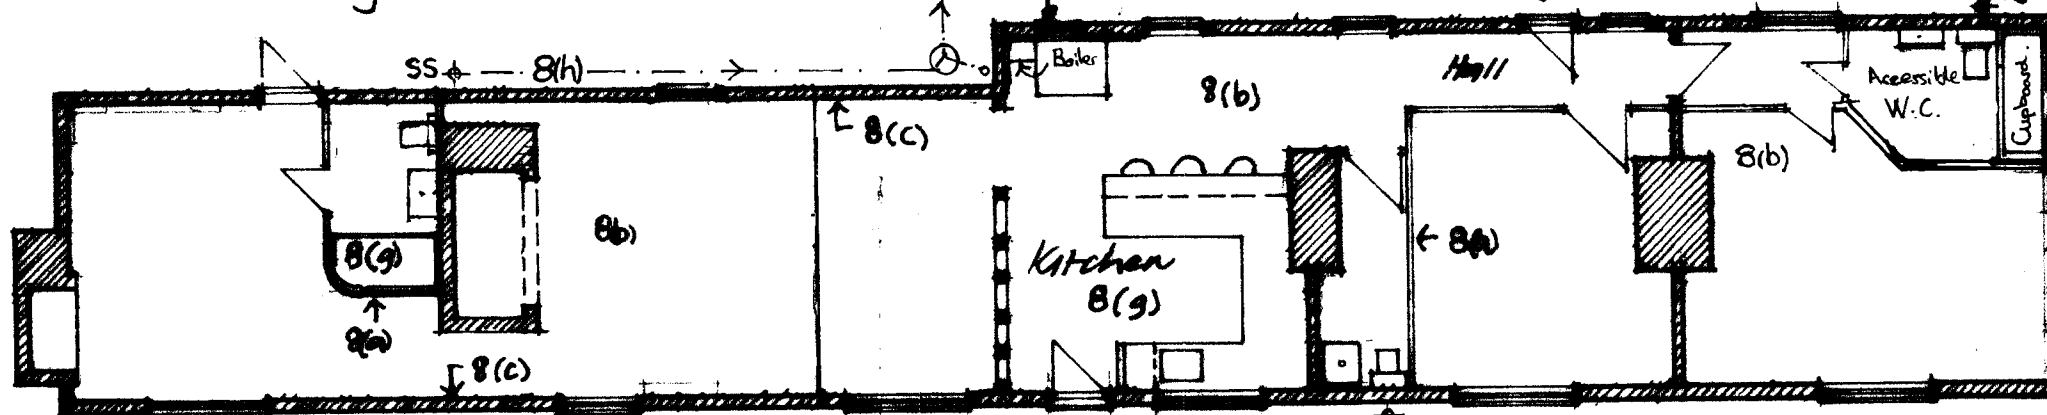

Ground Floor - Proposed

0 1 2 3 4 5 6m  
Scale in meters

REV C 28.8.2019 (KAB)

REV B 15.8.2019

REV A 25.4.2019

Walter & Dyer Ltd. 1:00

High Wick

Original

29319/101

Robert Crawford Associates Chartered Architects

Barry Smith

Lynell - Great Burrow

Simon - Great Burrow

Telephone - 01273 829818

